


RAILING: HORIZONTAL CABLE INFILL (WITHOUT FOOT RAIL)
36" HIGH, ALUMINUM FRAME WITHOUT FOOT RAIL

DWG # RAIL H-CABLE NFR REV 1
DATE 11/07

NOTE: 42" HIGH RAILING MUST USE FOOT RAIL.

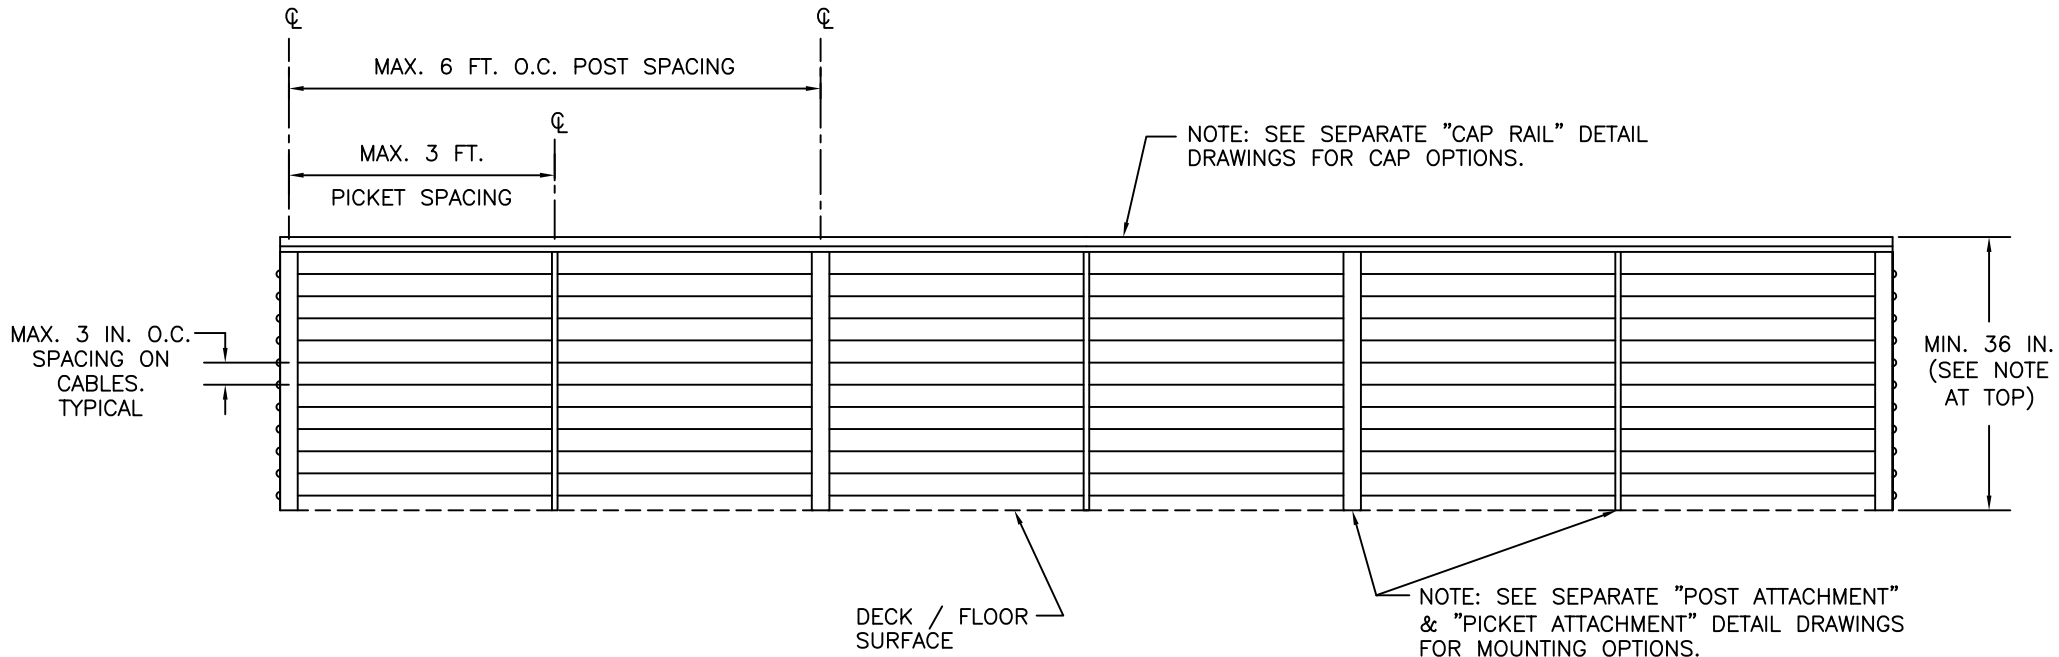

feeneyarchitectural
PRODUCTS

DesignRail™ - Railing Systems
2603 Union Street
Oakland, CA 94607-2423
Ph: 800-888-2418 or 510-893-9473
Fx: 510-893-9484, www.designrail.com